

ENTERED 4/19/18

APPLICATION FOR PERMIT Ashland County, Wisconsin 54806

INSTRUCTIONS: Fill out this form as completely as possible. Use black or blue ink and print clearly. Submit completed application and fee to: Zoning Administration, Courthouse, 201 W. Main St., Rm. 109, Ashland, WI 54806-1652.

OFFICE USE Application No. 7376 600137 Zoning Dist. U.D./S.L.P.

Check Permit(s) Applied For:

COUNTY BUILDING () PRIVY/NON-PLUMBING () PORTABLE RESTROOM () ALTERATION-ADDITION () ACCESSORY BUILDING () SANITARY (X) OTHER ()

LAND: NE 1/4 of NE 1/4 of Sec. 29 T. 47 N N.R. 04 W.,

Town/City of GINGLES Parcel ID # 088-00462-0300 Lot Subdivision Acres 15.15 Fire # 61827

Name NICHOLAS W NYE SR + DONNA L. NYE Street 61827 DAHLSTROM RD. City ASHLAND State WIS Zip 54806 Daytime Telephone 715-692-5985

Structure-New Addition Existing (X) Basement-Yes (X) No Construction: Stick-built (X) Pre-Fab. Mobile Home Structure Use: HOME Sanitary-New Existing Privy

FEES FAILURE TO OBTAIN PERMIT RESULTS IN A DOUBLE PERMIT FEE. COUNTY BUILDING \$250.00 MOUND/AT GRADE \$375.00 PRIVY NON PLUMBING \$130.00 ACCESSORY BUILDINGS \$150.00 SANITARY \$325.00 PORTABLE RESTROOM \$130.00 ALTERATIONS/ADDITIONS \$125.00 SANITARY RECONNECT \$100.00 OTHER \$ TOTAL \$


I (we) declare that this application (including any accompanying schedule) has been examined by me (us) and to the best of my (our) knowledge and belief it is true, correct and complete. I (we) acknowledge that I (we) am (are) responsible for the detail and accuracy of all information I (we) am (are) providing...

SIGN HERE Signature of Nicholas W. Nye Sr. and Donna L. Nye Date 1-30-18 SIGNATURE OF OWNER(S) THIS FORM IS NOT VALID UNLESS SIGNED BY THE OWNER(S). DATE

PLEASE FOLLOW THESE INSTRUCTIONS - USE INK ONLY

- 1. Show the location and size of all existing buildings (EB) and all new buildings or additions (NB) and indicate North (N). 2. Show the location of the well (W), or septic tank (ST), or holding tank (HT), or mound (M), or drainfield (DF), or privy, portable rest room (PV), which ever applies. 3. Show the location of any lake or flowage - if within 1,000 ft. and the location of any river or stream - if within 300 ft. 4. Show dimensions in feet of the following: (a) building to all lot lines, (b) building to center line of road, (c) building to lake, river, stream, floodplain or wetland if applicable. Show building dimensions in feet. 5. Stake or mark proposed location of all new buildings and privies on your property. 6. Show the driveway location. 7. If separate plans are submitted by an architect, engineer, owner, builder, contractor, etc., the plans must be signed and dated by Ashland Co. Zoning. 8. Please attach a copy of tax statement for the property involved.

* NOTICE: The state, local town, village, or city may also require permits and have zoning regulations. (Please obtain all permits prior to any construction.)

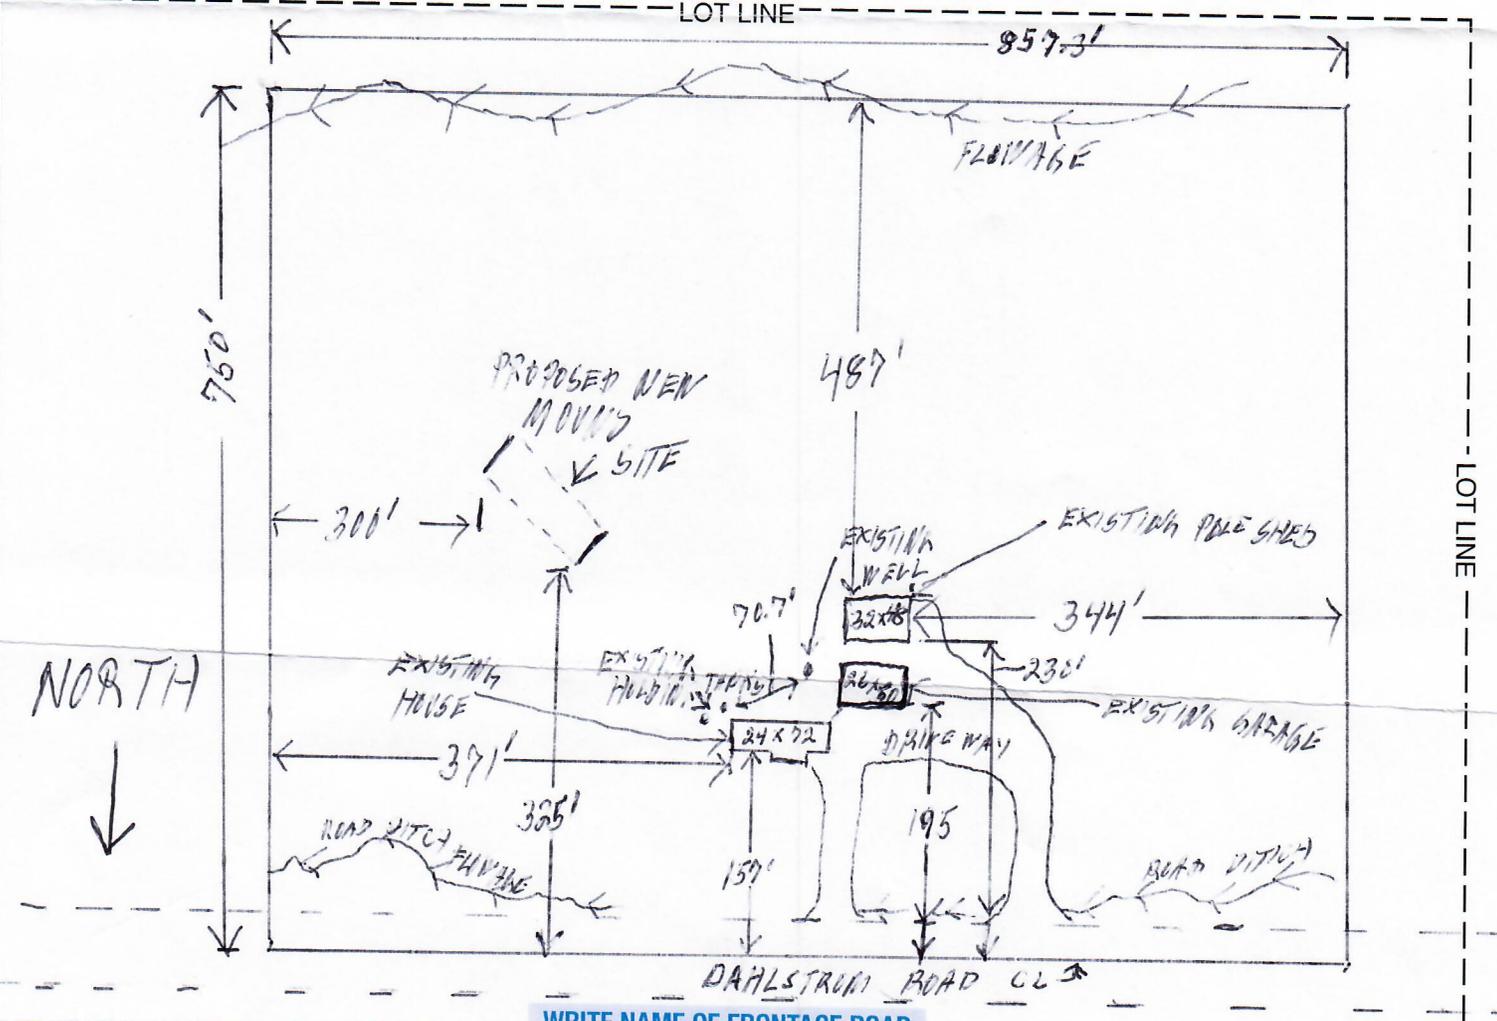

WRITE NAME OF FRONTAGE ROAD

PERMIT ISSUED: Date 4-18-18 FEE PAID \$ 375.00 Permit No. 7376 (Co. Sant.) 600137 (State) PERMIT EXPIRES 4-18-20 INSPECTION (DATE) 4-18-18

NAME NICK + DONNA NYE

RECEIVED JAN 30 2018

Ashland Co. Zoning