

ENTR 8/27/19

APPLICATION FOR PERMIT Ashland County, Wisconsin 54806

OFFICE USE Application No. 7747 Zoning Dist. S.L.P.

INSTRUCTIONS: Fill out this form as completely as possible. Use black or blue ink and print clearly. Submit completed application and fee to: Zoning Administration, Courthouse, 201 W. Main St., Rm. 109, Ashland, WI 54806-1652.

Check Permit(s) Applied For:

COUNTY BUILDING ( ) PRIVY/NON-PLUMBING ( ) PORTABLE RESTROOM ( ) ALTERATION-ADDITION ( ) ACCESSORY BUILDING ( ) SANITARY ( ) OTHER (X) CHANGE OF USE / DECK ENCLOSURE

LAND: 1/4 of 1/4 of Sec. 6014 LOT 1 T. 9-49 N.R. 3W W. 572 Town/City of LA POINTE Parcel ID # 014-00002-0700 Lot 8 P6784 Subdivision Acres 4.8 Fire # 741 South Shore

Name PAROLITO LLC, JOHN CERNANUSKI Street 1320 N. STATE PARKWAY #102 City CHICAGO State IL Zip 60610 Daytime Telephone 1-314-852-8755

Structure-New Addition Existing (X) Basement-Yes No (X) Construction: Stick-built Pre-Fab Mobile Home Structure Use: RESIDENCE Sanitary-New Existing (X) Privy


FEES TABLE: COUNTY BUILDING \$250.00, MOUND/AT GRADE \$375.00, PORTABLE RESTROOM \$130.00, ACCESSORY BUILDINGS \$150.00, SANITARY \$325.00, OTHER \$150.00, ALTERATIONS/ADDITIONS \$125.00, SANITARY RECONNECT \$100.00, TOTAL \$1500.00

I (we) declare that this application (including any accompanying schedule) has been examined by me (us) and to the best of my (our) knowledge and belief it is true, correct and complete. I (we) acknowledge that I (we) am (are) responsible for the detail and accuracy of all information I (we) am (are) providing will be relied upon by the County of Ashland, Wisconsin in determining whether to issue a permit.

SIGN HERE [Signature] DATE 8-13-19 SIGNATURE OF OWNER(S) THIS FORM IS NOT VALID UNLESS SIGNED BY THE OWNER(S).

PLEASE FOLLOW THESE INSTRUCTIONS - USE INK ONLY

- 1. Show the location and size of all existing buildings (EB) and all new buildings or additions (NB) and indicate North (N). 2. Show the location of the well (W), or septic tank (ST), or holding tank (HT), or mound (M), or drainfield (DF), or privy, portable rest room (PV), which ever applies. 3. Show the location of any lake or flowage - if within 1,000 ft. and the location of any river or stream - if within 300 ft. 4. Show dimensions in feet of the following: (a) building to all lot lines, (b) building to center line of road, (c) building to lake, river, stream, floodplain or wetland if applicable. Show building dimensions in feet. 5. Stake or mark proposed location of all new buildings and privies on your property. 6. Show the driveway location. 7. If separate plans are submitted by an architect, engineer, owner, builder, contractor, etc., the plans must be signed and dated by the owner. 8. Please attach a copy of tax statement for the property involved. \* NOTICE: The state, local town, village, or city may also require permits and have zoning regulations. (Please obtain all permits prior to any construction.)

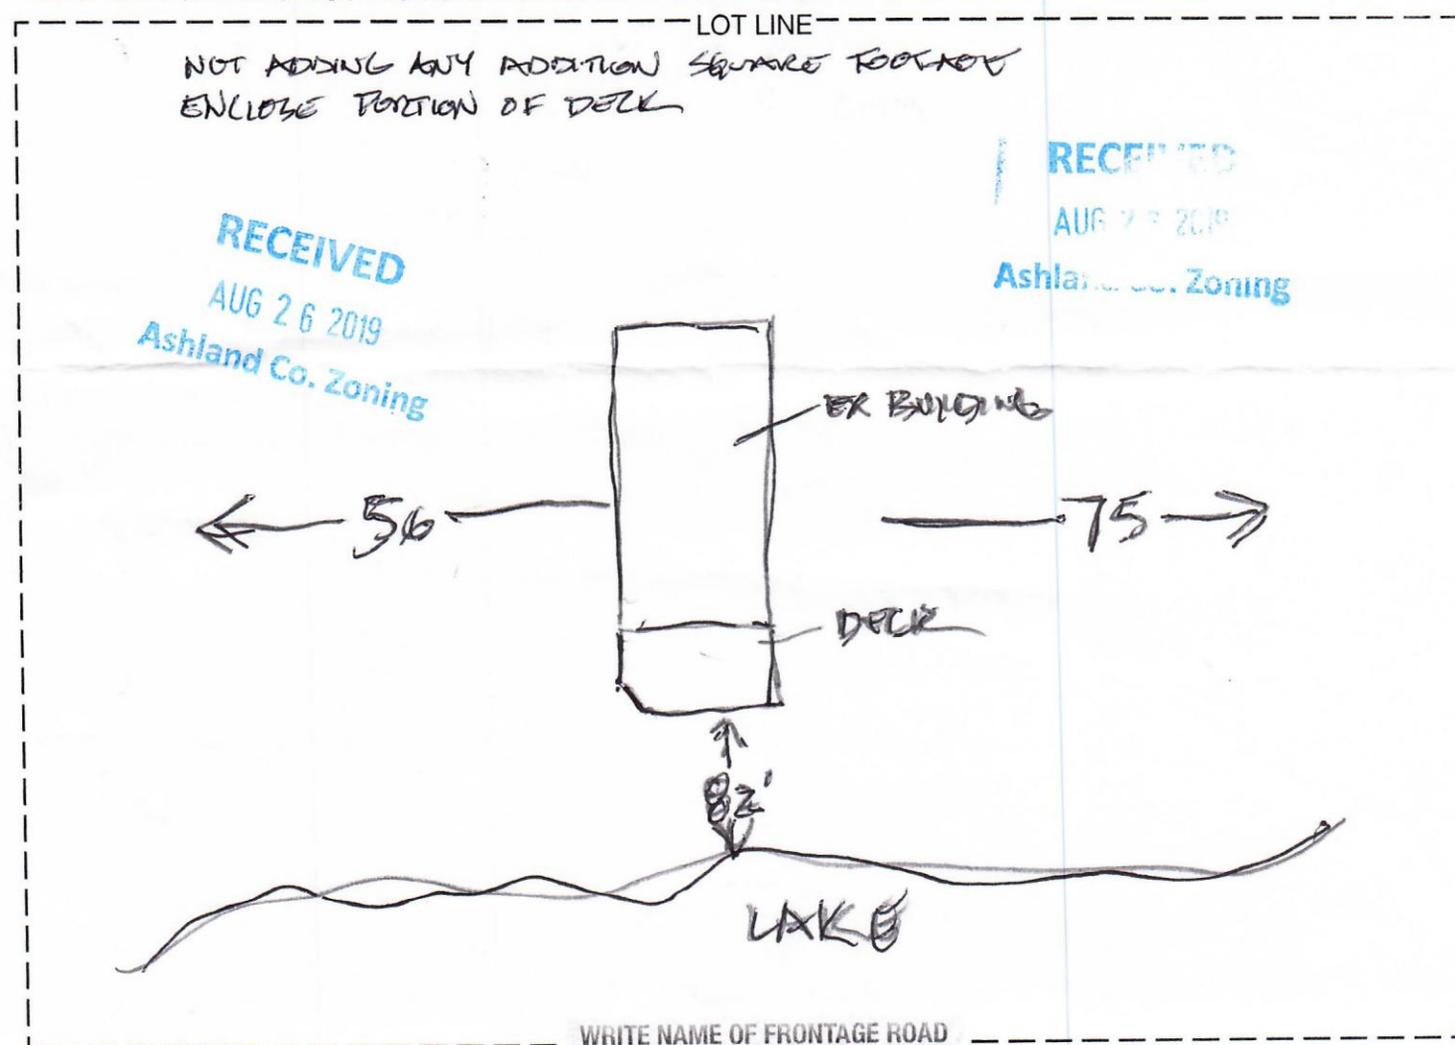

PERMIT ISSUED: Date 8/13/19 Permit No. 007747 (Change of Use) FEE PAID \$ 1500 PERMIT EXPIRES 8/13/21 Permit Denied (date) INSPECTION (DATE) 7/31/19