

ENTERED 8/17/18

APPLICATION FOR PERMIT Ashland County, Wisconsin 54806

INSTRUCTIONS: Fill out this form as completely as possible. Use black or blue ink and print clearly. Submit completed application and fee to: Zoning Administration, Courthouse, 201 W. Main St., Rm. 109, Ashland, WI 54806-1652.

OFFICE USE Application No. 7531 7534 600172 Zoning Dist. U.D.

Check Permit(s) Applied For:

COUNTY BUILDING () PRIVY/NON-PLUMBING () PORTABLE RESTROOM () ALTERATION-ADDITION () ACCESSORY BUILDING () SANITARY () OTHER ()

LAND: 1/4 of 1/4 of Sec. 01 T. 43 N N.R. 03 W., Town/City of Gordon Parcel ID # 010-00384-0220 Lot 2 Subdivision Acres 3.96 Fire # 71224 Thole Rd

Name Bill Vest & Susan Saxe Street 10420 Palmwood Place City Weeki Wachee State FL Zip 34613 Daytime Telephone 715-681-0047

Structure-New [checked] Addition Existing Basement-Yes No [checked] Construction: Stick-built [checked] Pre-Fab Mobile Home Structure Use: seasonal residence Sanitary-New [checked] Existing Privy

FEES TABLE: COUNTY BUILDING \$250.00, ACCESSORY BUILDINGS \$150.00, ALTERATIONS/ADDITIONS \$125.00, MOUND/AT GRADE \$375.00, SANITARY \$325.00, SANITARY RECONNECT \$100.00, PRIVY NON PLUMBING \$130.00, PORTABLE RESTROOM \$130.00, OTHER \$, TOTAL \$575


I (we) declare that this application (including any accompanying schedule) has been examined by me (us) and to the best of my (our) knowledge and belief it is true, correct and complete. I (we) acknowledge that I (we) am (are) responsible for the detail and accuracy of all information I (we) am (are) providing...

SIGN HERE [Signatures] DATE 070218

PLEASE FOLLOW THESE INSTRUCTIONS - USE INK ONLY

- 1. Show the location and size of all existing buildings (EB) and all new buildings or additions (NB) and indicate North (N). 2. Show the location of the well (W), or septic tank (ST), or holding tank (HT), or mound (M), or drainfield (DF), or privy, portable rest room (PR), which ever applies. 3. Show the location of any lake or flowage - if within 1,000 ft. and the location of any river or stream - if within 300 ft. 4. Show dimensions in feet of the following: (a) building to all lot lines, (b) building to center line of road, (c) building to lake, river, stream, floodplain or wetland if applicable. Show building dimensions in feet. 5. Stake or mark proposed location of all new buildings and privies on your property. 6. Show the driveway location. 7. If separate plans are submitted by an architect, engineer, owner, builder, contractor, etc., the plans must be signed and dated by the owner. 8. Please attach a copy of tax statement for the property involved. * NOTICE: The state, local town, village, or city may also require permits and have zoning regulations. (Please obtain all permits prior to any construction.)

RECEIVED AUG 13 2018 Ashland Co. Zoning

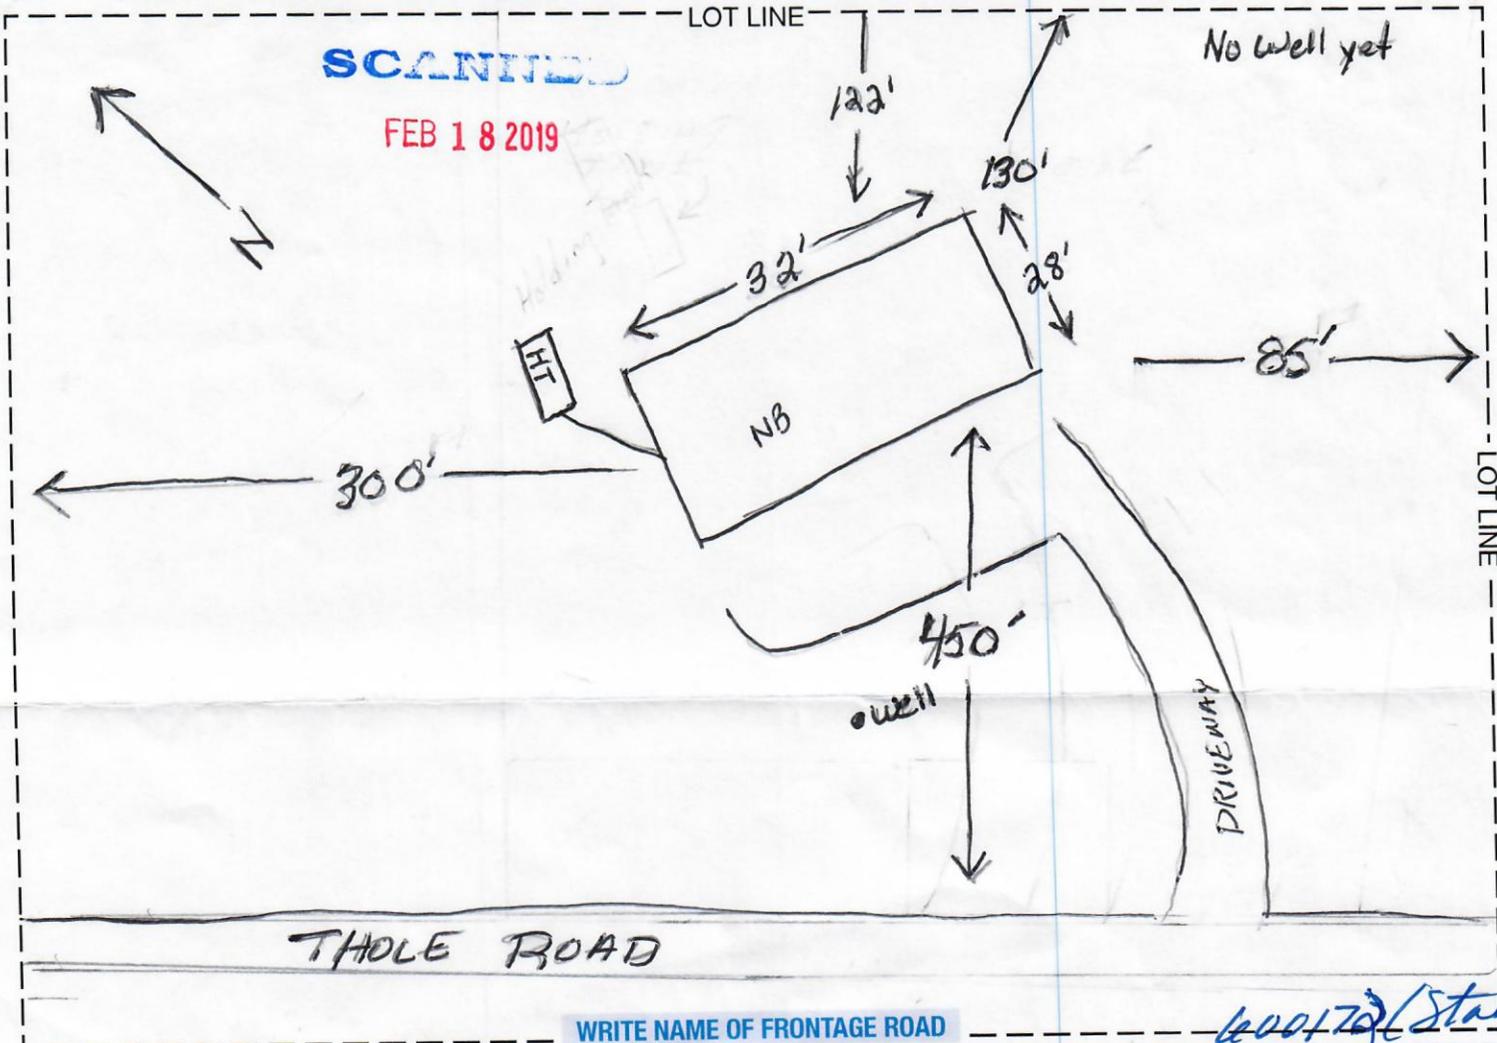

WRITE NAME OF FRONTAGE ROAD

600172 (State)

OFFICE USE ONLY PERMIT ISSUED: Date 8-16-18 Permit No. 7531 (Co. Sect.) 7534 (Co. Build.) FEE PAID \$ 575.00 PERMIT EXPIRES 8-16-20 Permit Denied (date) INSPECTION (DATE) 8-16-18

NAME Bill Vest & Susan Saxe