

ENTERED 7/23/18

APPLICATION FOR PERMIT Ashland County, Wisconsin 54806

OFFICE USE Application No. 600152 7411, 7412, 7413 Zoning Dist. Forestry

INSTRUCTIONS: Fill out this form as completely as possible. Use black or blue ink and print clearly. Submit completed application and fee to: Zoning Administration, Courthouse, 201 W. Main St., Rm. 109, Ashland, WI 54806-1652.

Check Permit(s) Applied For:

COUNTY BUILDING (X) PRIVY/NON-PLUMBING () PORTABLE RESTROOM () ALTERATION-ADDITION () ACCESSORY BUILDING (X) SANITARY (X) OTHER ()

LAND: E 1/2 NE 1/4 of NE 1/4 of Sec. 23 T. 45 N.R. 4 W.,

Town/City of Marengo Parcel ID # 016-00309-0230 Lot EY3 Subdivision Acres 13.33 Fire # 64995 pending

Name John Nuutinen Street 1114 2nd Ave W City Ashland State WI Zip 54806 Daytime Telephone 608-764-0461

Structure-New X Addition Existing Basement-Yes No X Construction: Stick-built log Pre-Fab. Mobile Home Structure Use: Cabin Sanitary-New X Existing Privy

FEES TABLE: COUNTY BUILDING \$250.00, ACCESSORY BUILDINGS \$150.00, ALTERATIONS/ADDITIONS \$125.00, MOUND/AT GRADE \$375.00, SANITARY \$325.00, SANITARY RECONNECT \$100.00, PRIVY NON PLUMBING \$130.00, PORTABLE RESTROOM \$130.00, OTHER \$0, TOTAL \$725.00


I (we) declare that this application (including any accompanying schedule) has been examined by me (us) and to the best of my (our) knowledge and belief it is true, correct and complete. I (we) acknowledge that I (we) am (are) responsible for the detail and accuracy of all information I (we) am (are) providing...

SIGN HERE [Signature] DATE 6-13-18 SIGNATURE OF OWNER(S) THIS FORM IS NOT VALID UNLESS SIGNED BY THE OWNER(S).

PLEASE FOLLOW THESE INSTRUCTIONS - USE INK ONLY

- 1. Show the location and size of all existing buildings (EB) and all new buildings or additions (NB) and indicate North (N). 2. Show the location of the well (W), or septic tank (ST), or holding tank (HT), or mound (M), or drainfield (DF), or privy, portable rest room (PV), which ever applies. 3. Show the location of any lake or flowage - if within 1,000 ft. and the location of any river or stream - if within 300 ft. 4. Show dimensions in feet of the following: (a) building to all lot lines, (b) building to center line of road, (c) building to lake, river, stream, flood plain or wetland if applicable. Show building dimensions in feet. 5. Stake or mark proposed location of all new buildings and privies on your property. 6. Show the driveway location. 7. If separate plans are submitted by an architect, engineer, owner, builder, contractor, etc., the plans must be signed and dated by the owner. 8. Please attach a copy of tax statement for the property involved.

* NOTICE: The state, local town, village, or city may also require permits and have zoning regulations. (Please obtain all permits prior to any construction.)

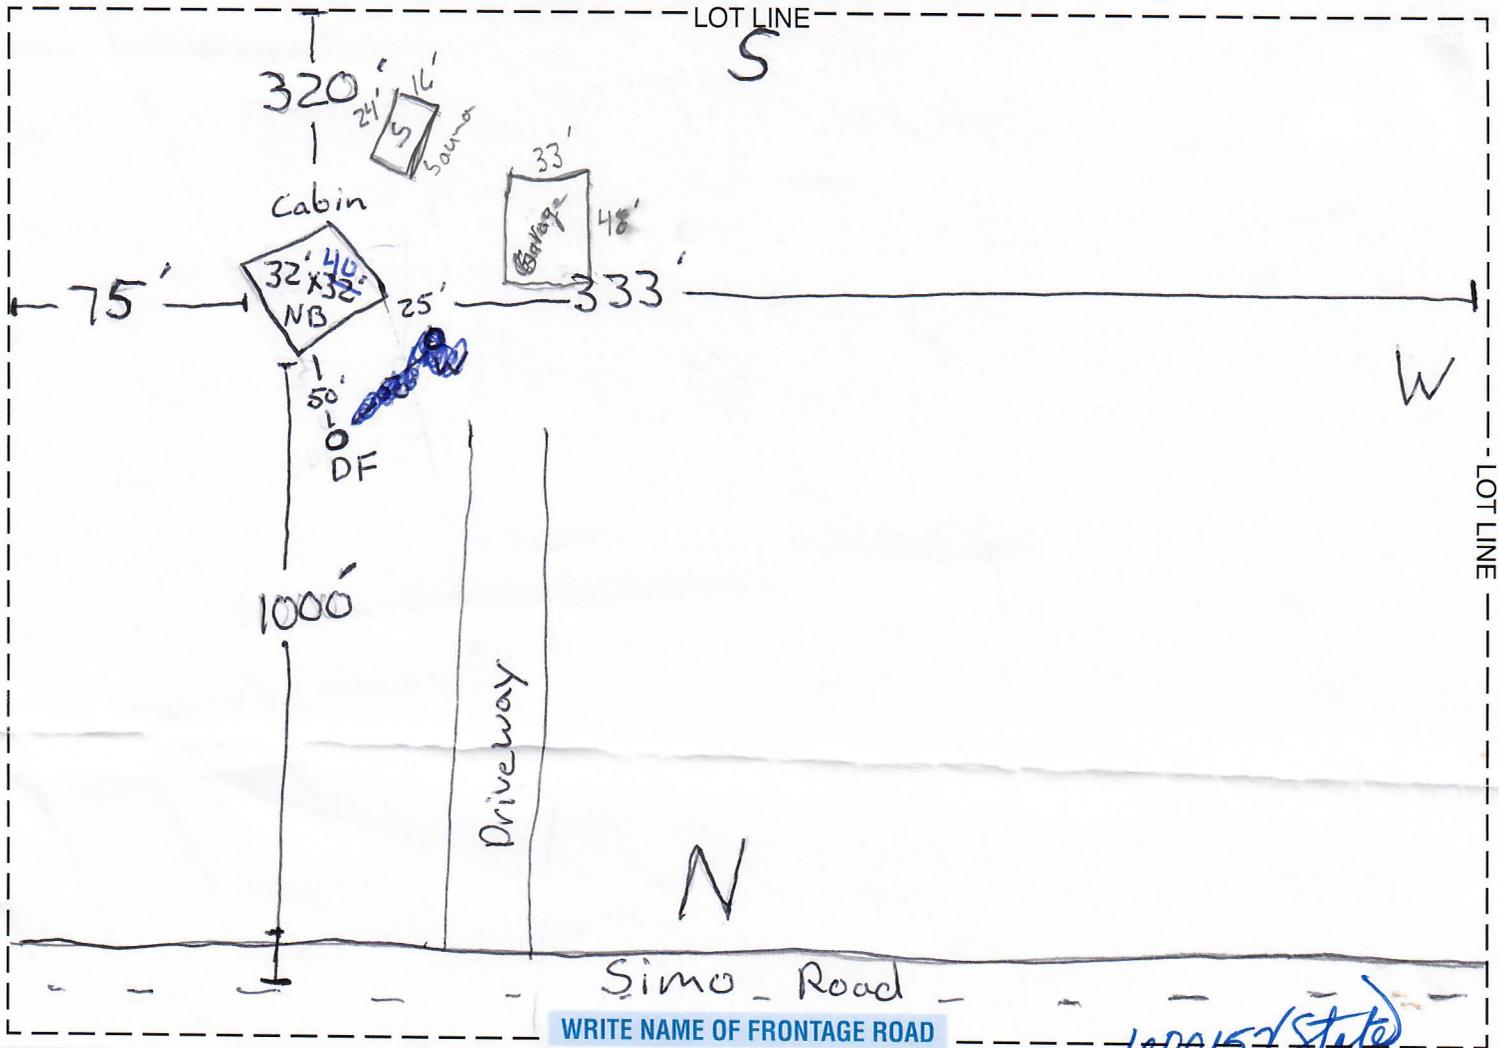

RECEIVED JUN 13 2018 Ashland Co. Zoning

PERMIT ISSUED: Date 6-25-18 FEE PAID \$ 725.00 Permit No. 7411(Co-Sant.) 7412(Co-Build.) 7413(Access) PERMIT EXPIRES 6-25-20 OFFICE USE ONLY INSPECTION (DATE)

NAME John Nuutinen