

ENTERED 5/28/2020

APPLICATION FOR PERMIT Ashland County, Wisconsin 54806

OFFICE USE Application No. 7919 Zoning Dist. Gen. Purp.

INSTRUCTIONS: Fill out this form as completely as possible. Use black or blue ink and print clearly. Submit completed application and fee to: Zoning Administration, Courthouse, 201 W. Main St., Rm. 109, Ashland, WI 54806-1652.

Check Permit(s) Applied For:

COUNTY BUILDING () PRIVY/NON-PLUMBING () PORTABLE RESTROOM () ALTERATION-ADDITION () ACCESSORY BUILDING (X) SANITARY () OTHER ()

LAND: SW 1/4 of SW 1/4 of Sec. 24 T. 45N N.R. 03 W., Town/City of ASHLAND Parcel ID # 004-00379-0200 Lot Subdivision Acres 5.1 Site Address 71200

Name STEVEN KRAUSE Street 71200 CO. HWY. C City HIGHBRIDGE State WI. Zip 54846 Daytime Telephone 715-209-0967

Structure-New [checked] Addition Existing Basement-Yes No [checked] Construction: Stick-built POST FRAME Pre-Fab. Mobile Home Structure Use: STORAGE Sanitary-New Existing Privy

FEES FAILURE TO OBTAIN PERMIT RESULTS IN A DOUBLE PERMIT FEE. COUNTY BUILDING \$300.00 MOUND/AT GRADE \$450.00 PRIVY NON PLUMBING \$175.00 ACCESSORY BUILDINGS \$200.00 SANITARY \$400.00 PORTABLE RESTROOM \$175.00 ALTERATIONS/ADDITIONS \$175.00 SANITARY RECONNECT \$150.00 OTHER \$ TOTAL \$200.00

I (we) declare that this application (including any accompanying schedule) has been examined by me (us) and to the best of my (our) knowledge and belief it is true, correct and complete. I (we) acknowledge that I (we) am (are) responsible for the detail and accuracy of all information I (we) am (are) providing...


SIGN HERE Steven Krause

SIGNATURE OF OWNER(S) THIS FORM IS NOT VALID UNLESS SIGNED BY THE OWNER(S). DATE

PLEASE FOLLOW THESE INSTRUCTIONS - USE INK ONLY

- 1. Show the location and size of all existing buildings (EB) and all new buildings or additions (NB) and indicate North (N). 2. Show the location of the well (W), or septic tank (ST), or holding tank (HT), or mound (M), or drainfield (DF), or privy, portable rest room (PV), which ever applies. 3. Show the location of any lake or flowage - if within 1,000 ft. and the location of any river or stream - if within 300 ft. 4. Show dimensions in feet of the following: (a) building to all lot lines, (b) building to center line of road, (c) building to lake, river, stream, floodplain or wetland if applicable. Show building dimensions in feet. 5. Stake or mark proposed location of all new buildings and privies on your property. 6. Show the driveway location. 7. If separate plans are submitted by an architect, engineer, owner, builder, contractor, etc., the plans must be signed and dated by the owner. 8. Please attach a copy of tax statement for the property involved.

* NOTICE: The state, local town, village, or city may also require permits and have zoning regulations. (Please obtain all permits prior to any construction.)

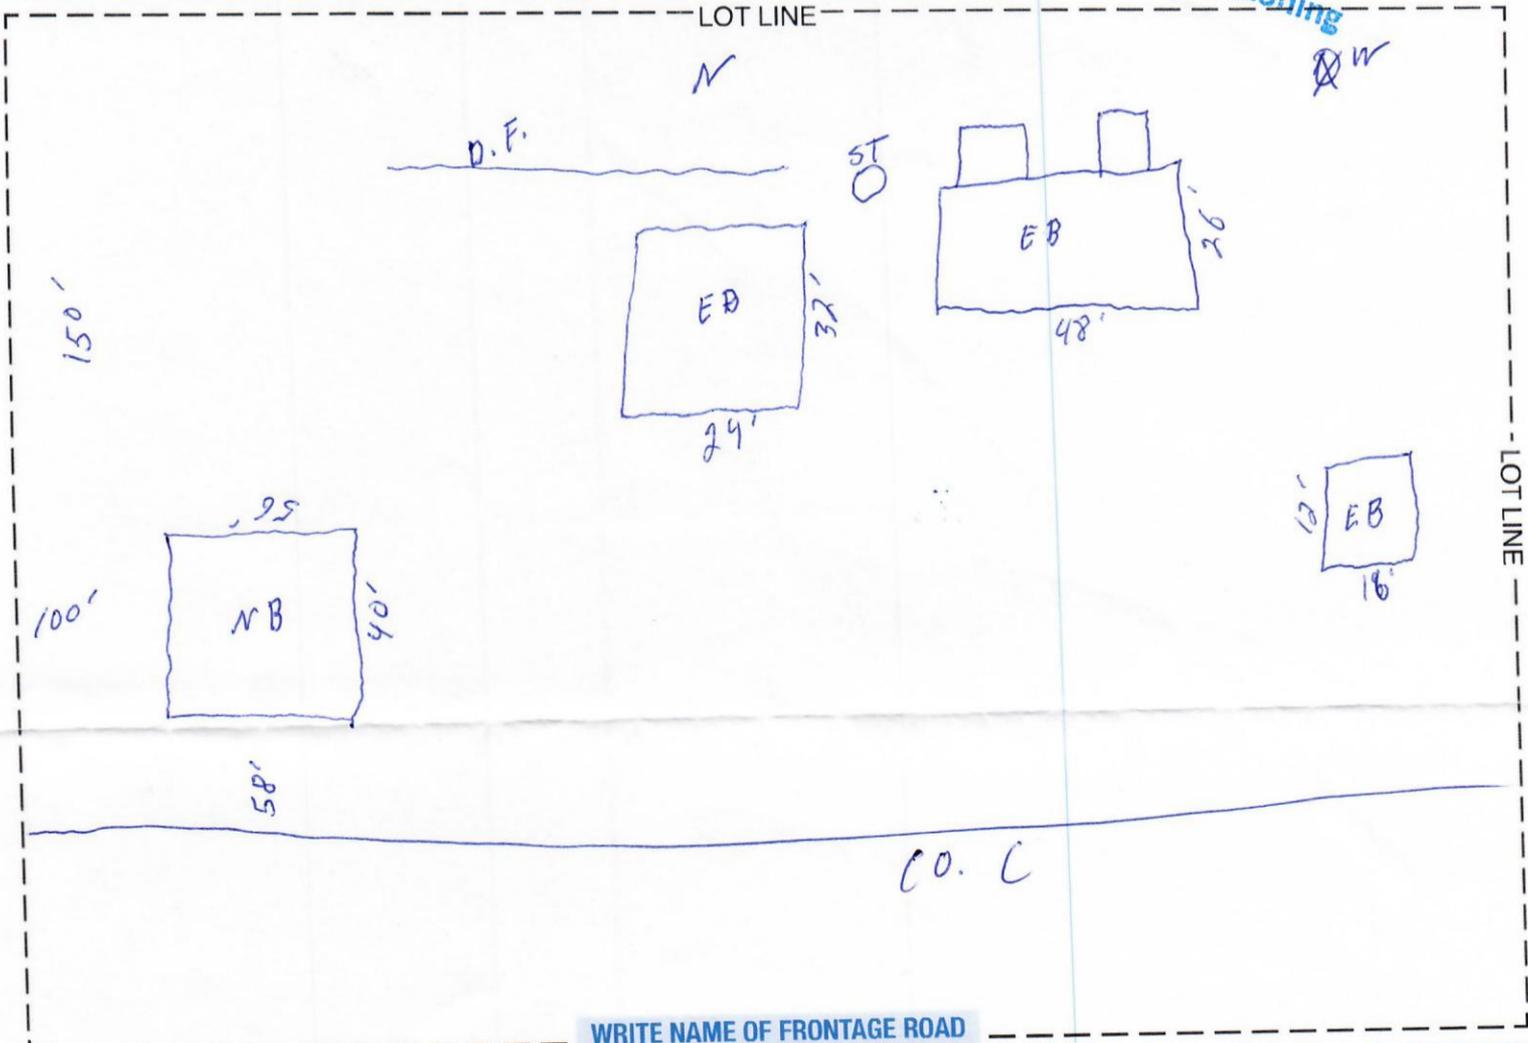

WRITE NAME OF FRONTAGE ROAD

OFFICE USE ONLY PERMIT ISSUED: Date 5-27-2020 Permit No. 7919 (Access.) FEE PAID \$ 200.00 PERMIT EXPIRES 5-27-2022 INSPECTION (DATE) 5-27-2020

NAME Steven Krause

RECEIVED MAY 28 2020 Ashland Co. Zoning