


Vault Privy: PVC Culvert Option

MINIMUM 200 GALLON VAULT

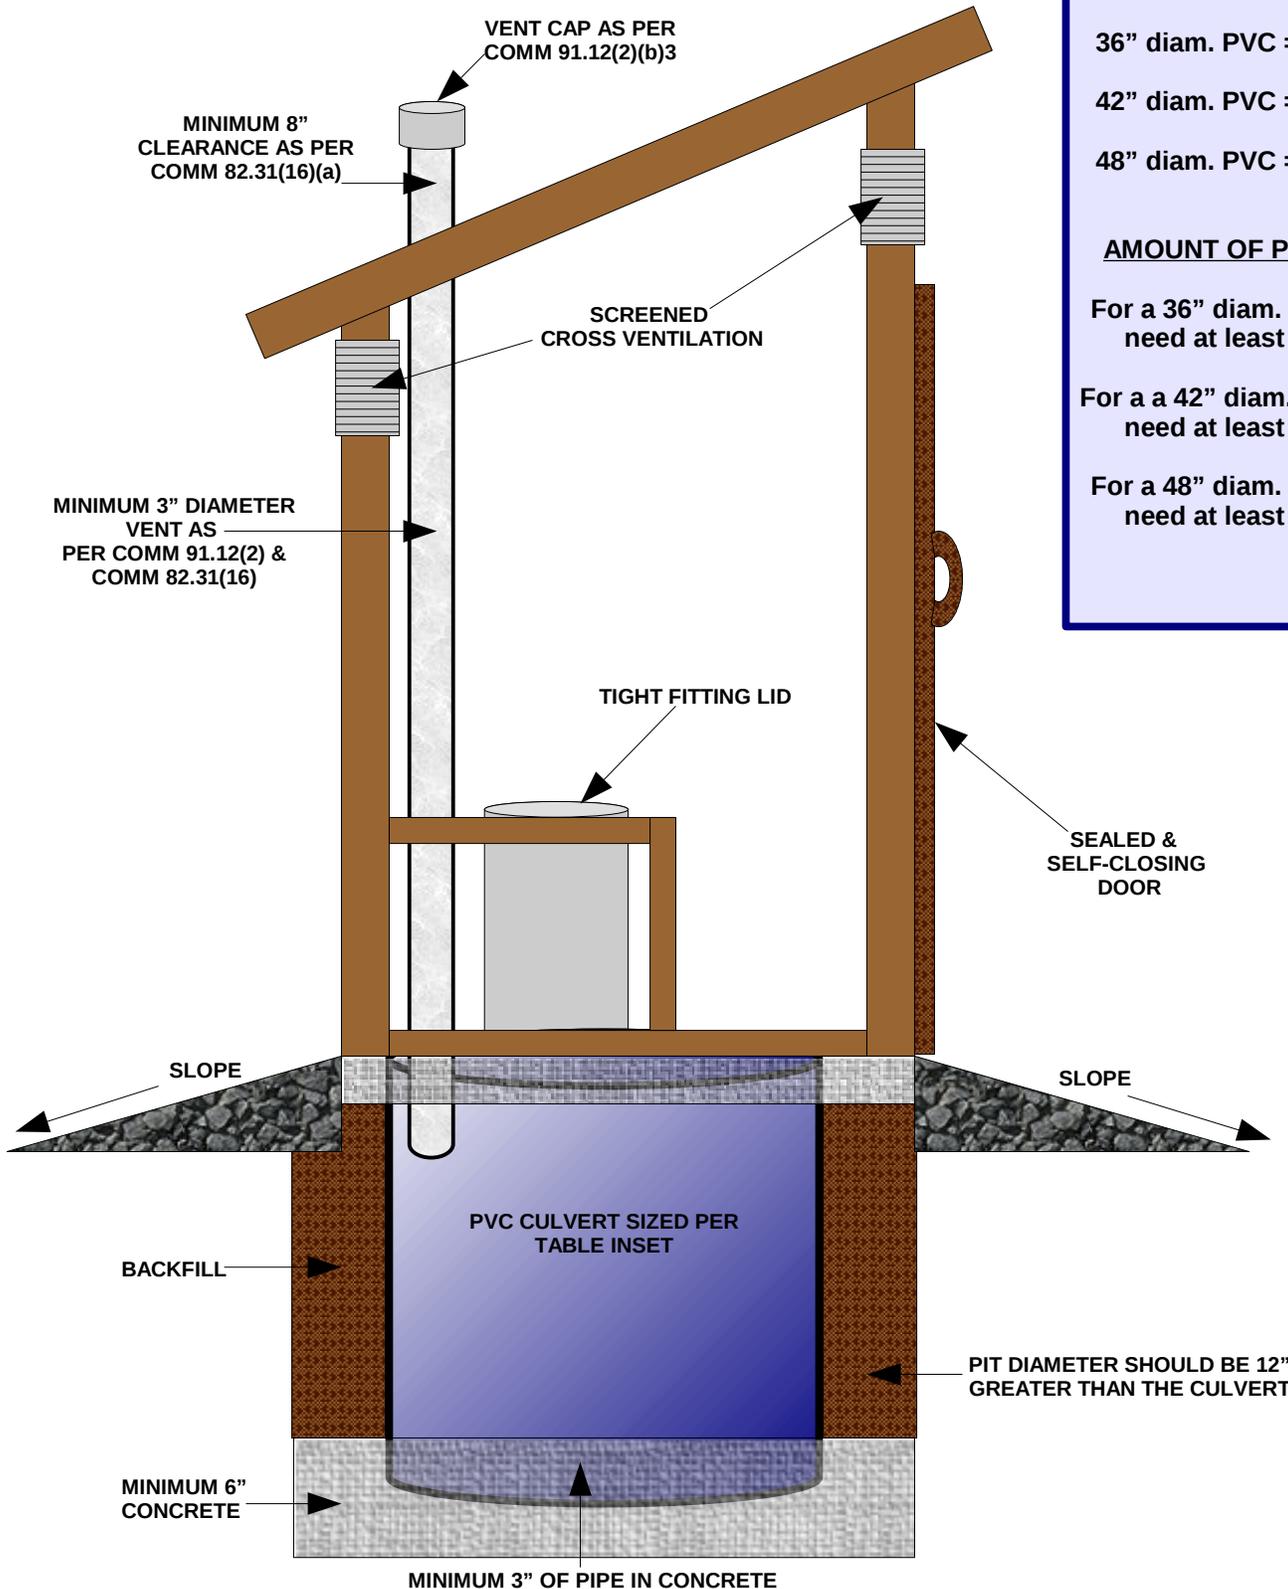

PVC SIZING TABLE

36" diam. PVC = 52.85gal./ft.

42" diam. PVC = 71.93gal./ft.

48" diam. PVC = 93.96gal./ft.

AMOUNT OF PVC NEEDED

For a 36" diam. PVC, you will need at least 51" length

For a 42" diam. PVC, you will need at least 39" length

For a 48" diam. PVC, you will need at least 29" length